

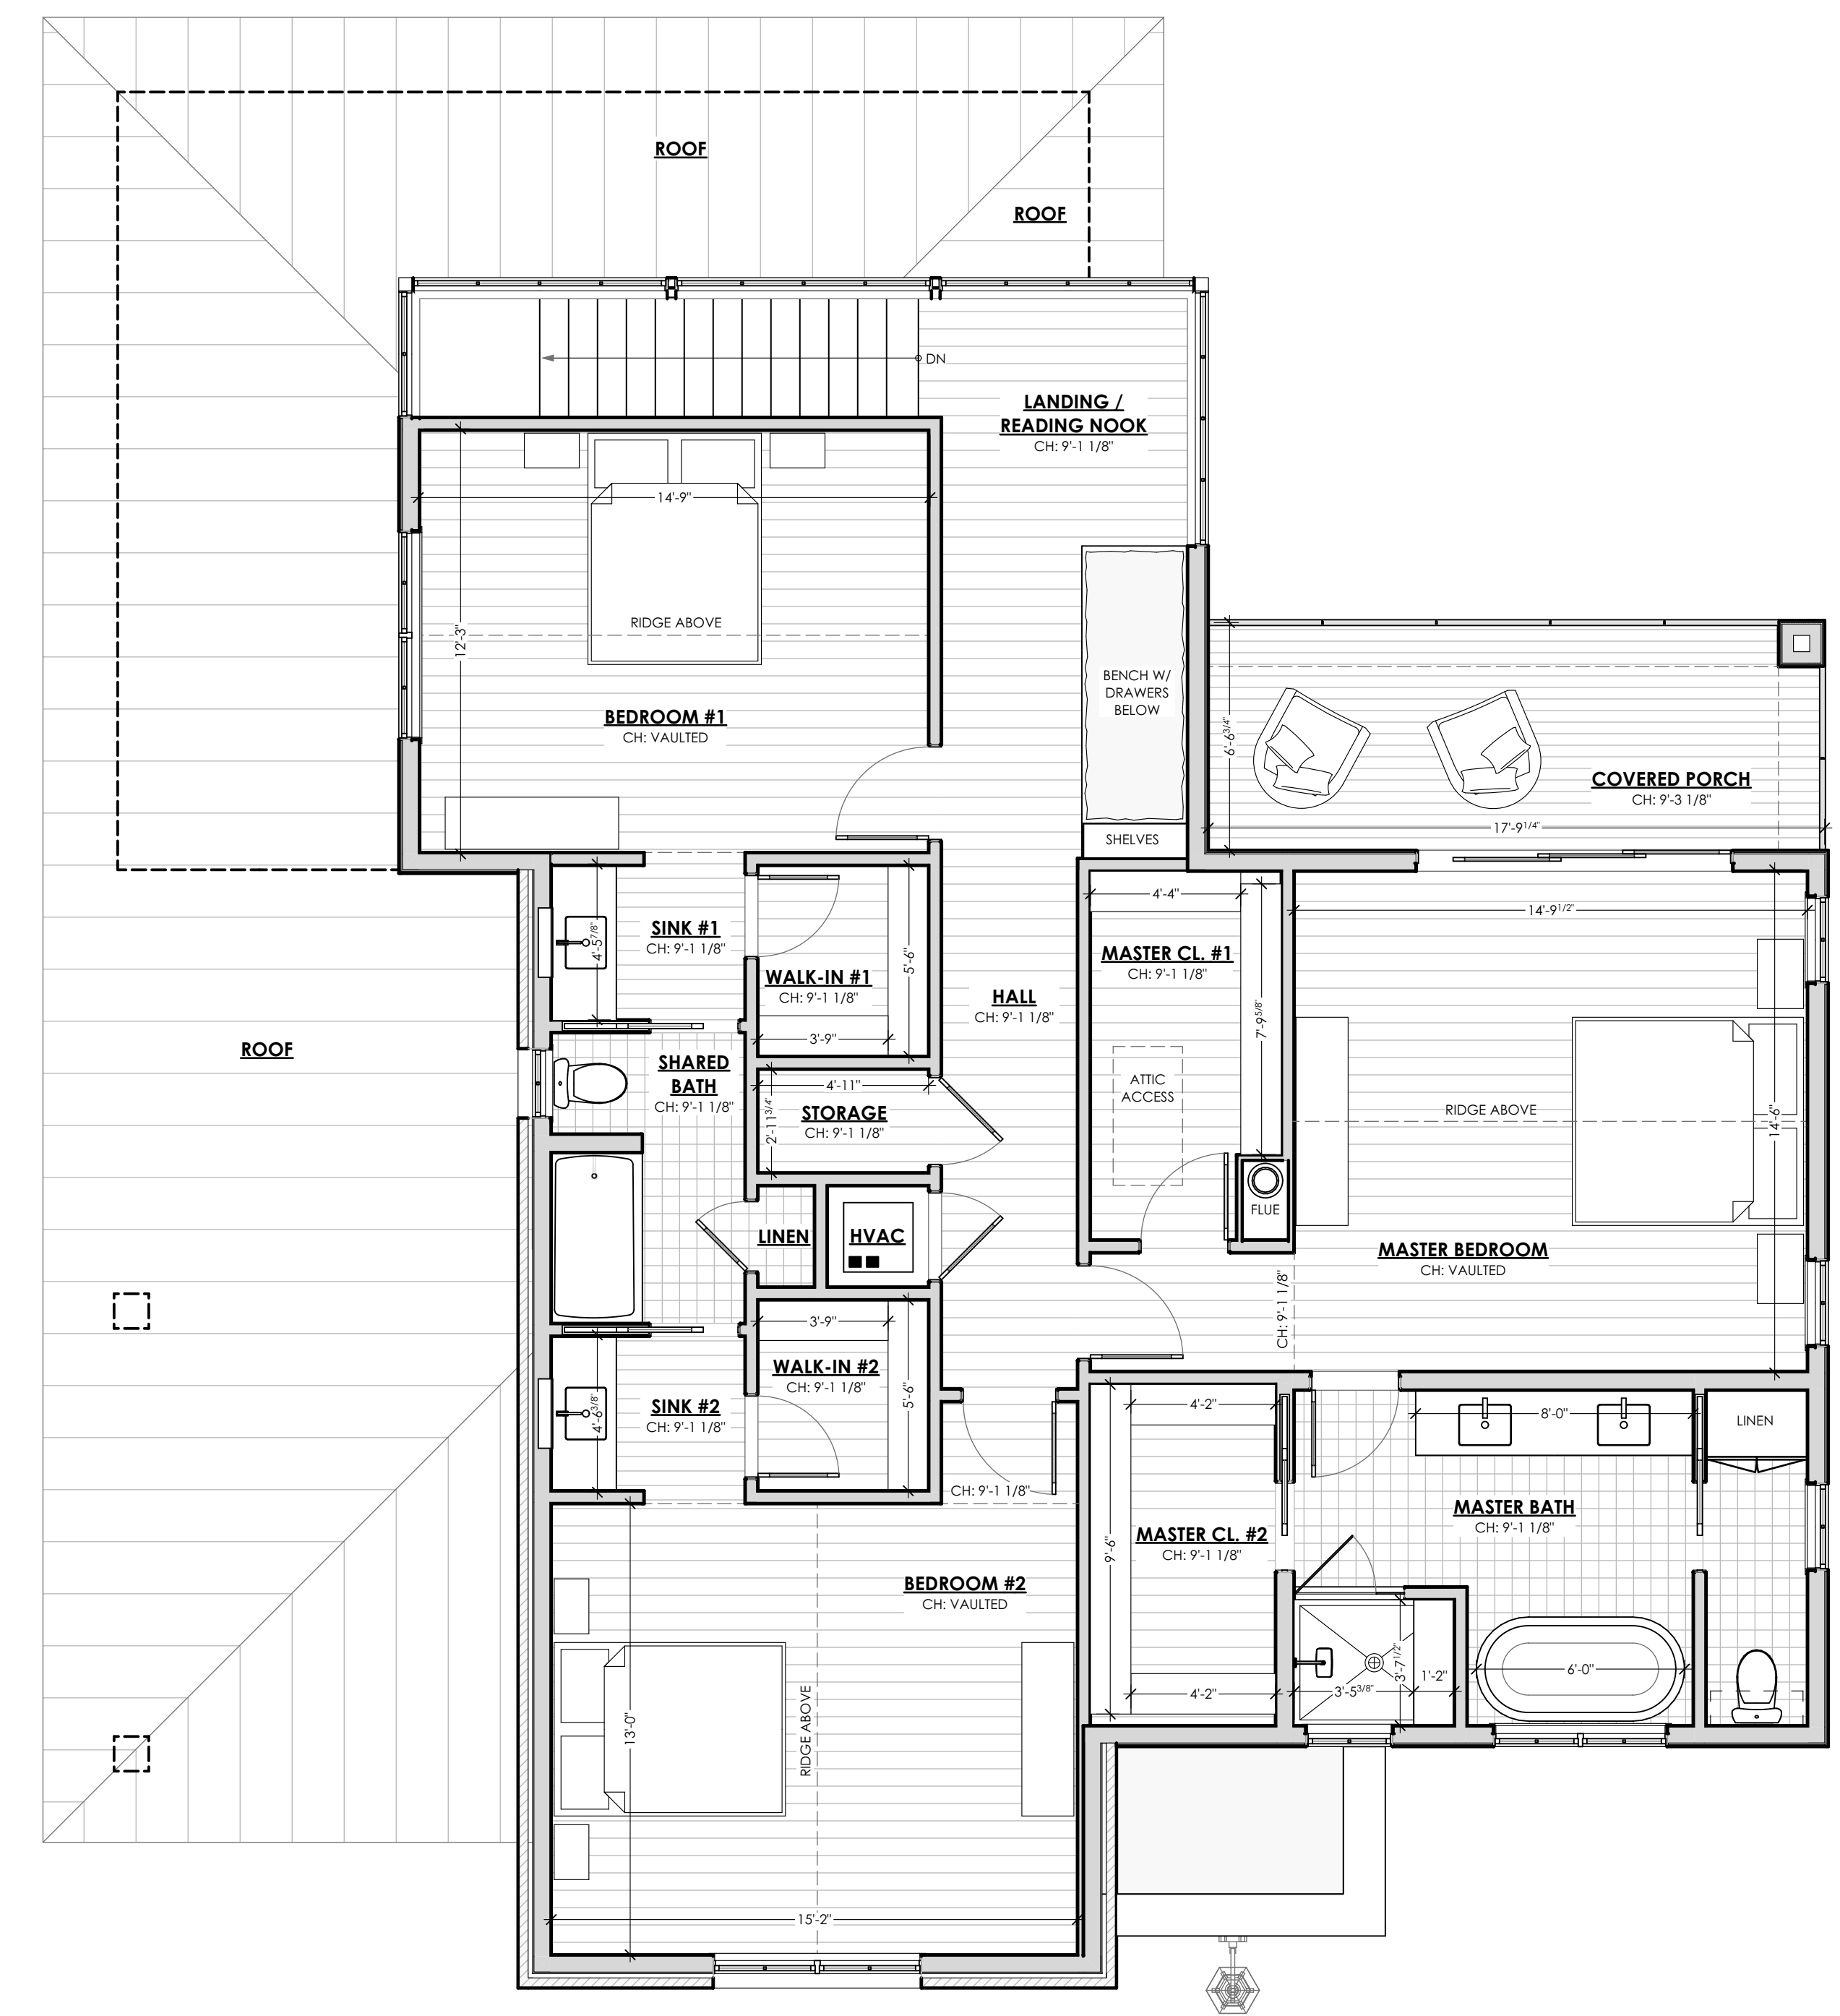


1 PROPOSED- FIRST FLOOR PLAN - 1,805 SQFT. HVAC  
SCALE: 1/4" = 1'-0"

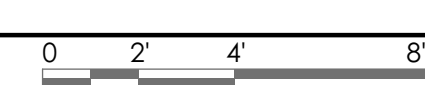

2 PROPOSED- SECOND FLOOR PLAN - 1,386 SQFT. HVAC  
SCALE: 1/4" = 1'-0"

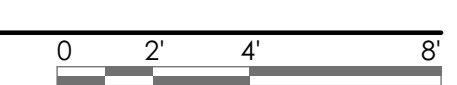

WALL KEY	
	NEW FRAME WALLS
	NEW FRAME WALLS W/ MASONRY VENEER
	PARTIAL HEIGHT WALLS

CONSTRUCTION DRAWINGS CONSIST OF BOTH DRAWINGS + SPECIFICATIONS. DRAWINGS FOR INTERIM REVIEW, NOT FOR BIDDING. PERMIT OR CONSTRUCTION PURPOSES. UNLESS ARCHITECT'S SEAL, SIGNATURE AND DATE APPEAR HEREON. COPYRIGHT TRAVIS V. HABERSAAT, ARCHITECT, PLLC - TEXAS LICENSE #2121

PROJECT NAME: **FLOWERS RESIDENCE**  
4700 MILBURN LANE, AUSTIN TEXAS

PROJECT: 20-010  
DATE: 2/14/2021  
DRAWN: TVH

RELEASE KEY:  
FOR REVIEW ONLY

PROPOSED- FIRST + SECOND FLOOR PLANS

SHEET NUMBER: **A1.03**

TVH ARCHITECTURE  
TRAVIS V HABERSAAT, ARCHITECT, PLLC  
8305 Steamline Circle, Austin Texas 78745 512.522.9639